


Gardens Sub

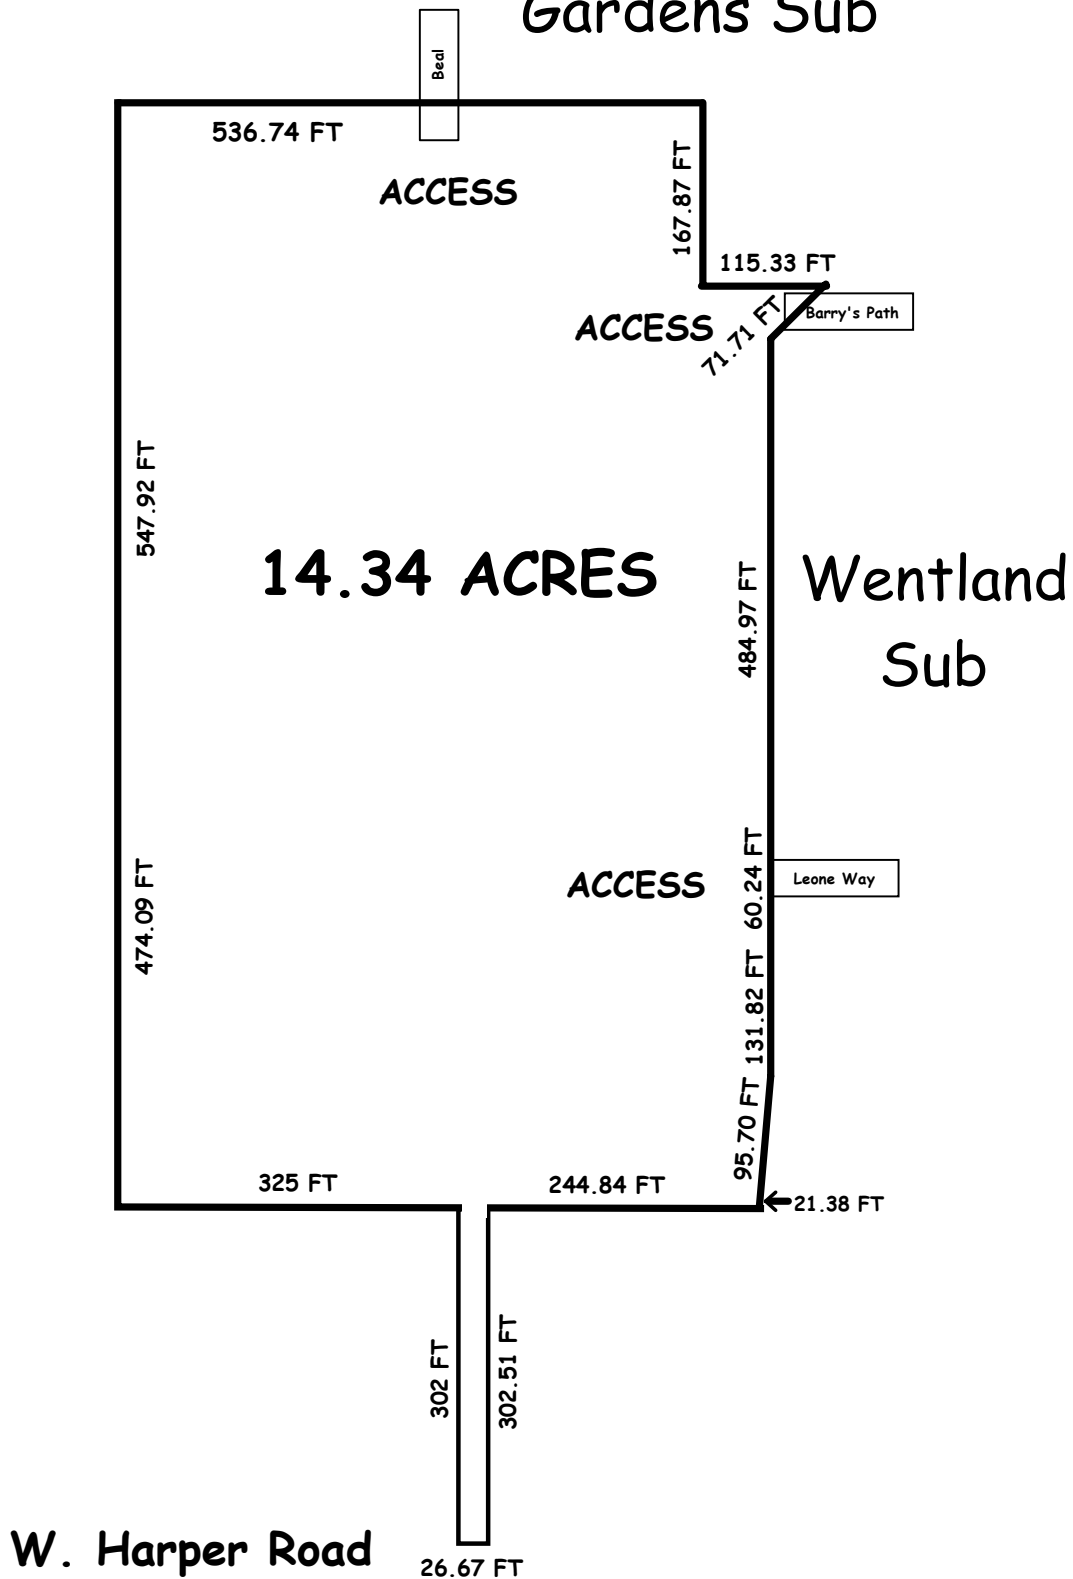

Legal Description:

COM AT SE COR OF SEC 25, TH N88°40' W ALG S SEC LN 954.57 FT TO POB, TH N88°40' W 26.69 FT, TH N0°55' 58"E 302.58 FT, TH N88°40' W 325 FT, TH N0°55' 58"E 474.09 FT, TH N01°10' 25"E 547.92 FT, TH S88°24' 56"E 536.74 FT, TH S01°23' 28"W 167.87 FT, TH S88°44'E 115.33 FT TO SW COR OF LOT 20 WENTLANDS COLLEGE POINTE NO. 2, TH S34°30' W 71.71 FT, TH S0°40' 30"W 484.97 FT, TH S03°37' 17"E 60.24 FT, TH S0°29' 30"W 131.82 FT, TH S14°44' 24"W 95.70 FT, TH S0°37' 18"W 21.38 FT, TH N88°49' 02"W 244.84 FT, TH S01°19' 34"W 302.57 FT TO POB, SEC 25 T3NR2W. 14.34 AC M/L